

REFURBISHMENT PRIORITIES

PRIORITY 2.

- GRADES 3 / 4

PRIORITY 3.

- GRADES 5 / 6 AND FIRST FLOOR LANDING

PRIORITY 4.

- PREP, 1 / 2 MULTIPROSE AREA

PRIORITY 5.


-PREP. 1/2 LEARNING AREA

PRIORITY 7.

- PASSENGER LIFT


PRIORITY 8.

- CLASSROOM REFURBISHMENT OF ROOM FINISH

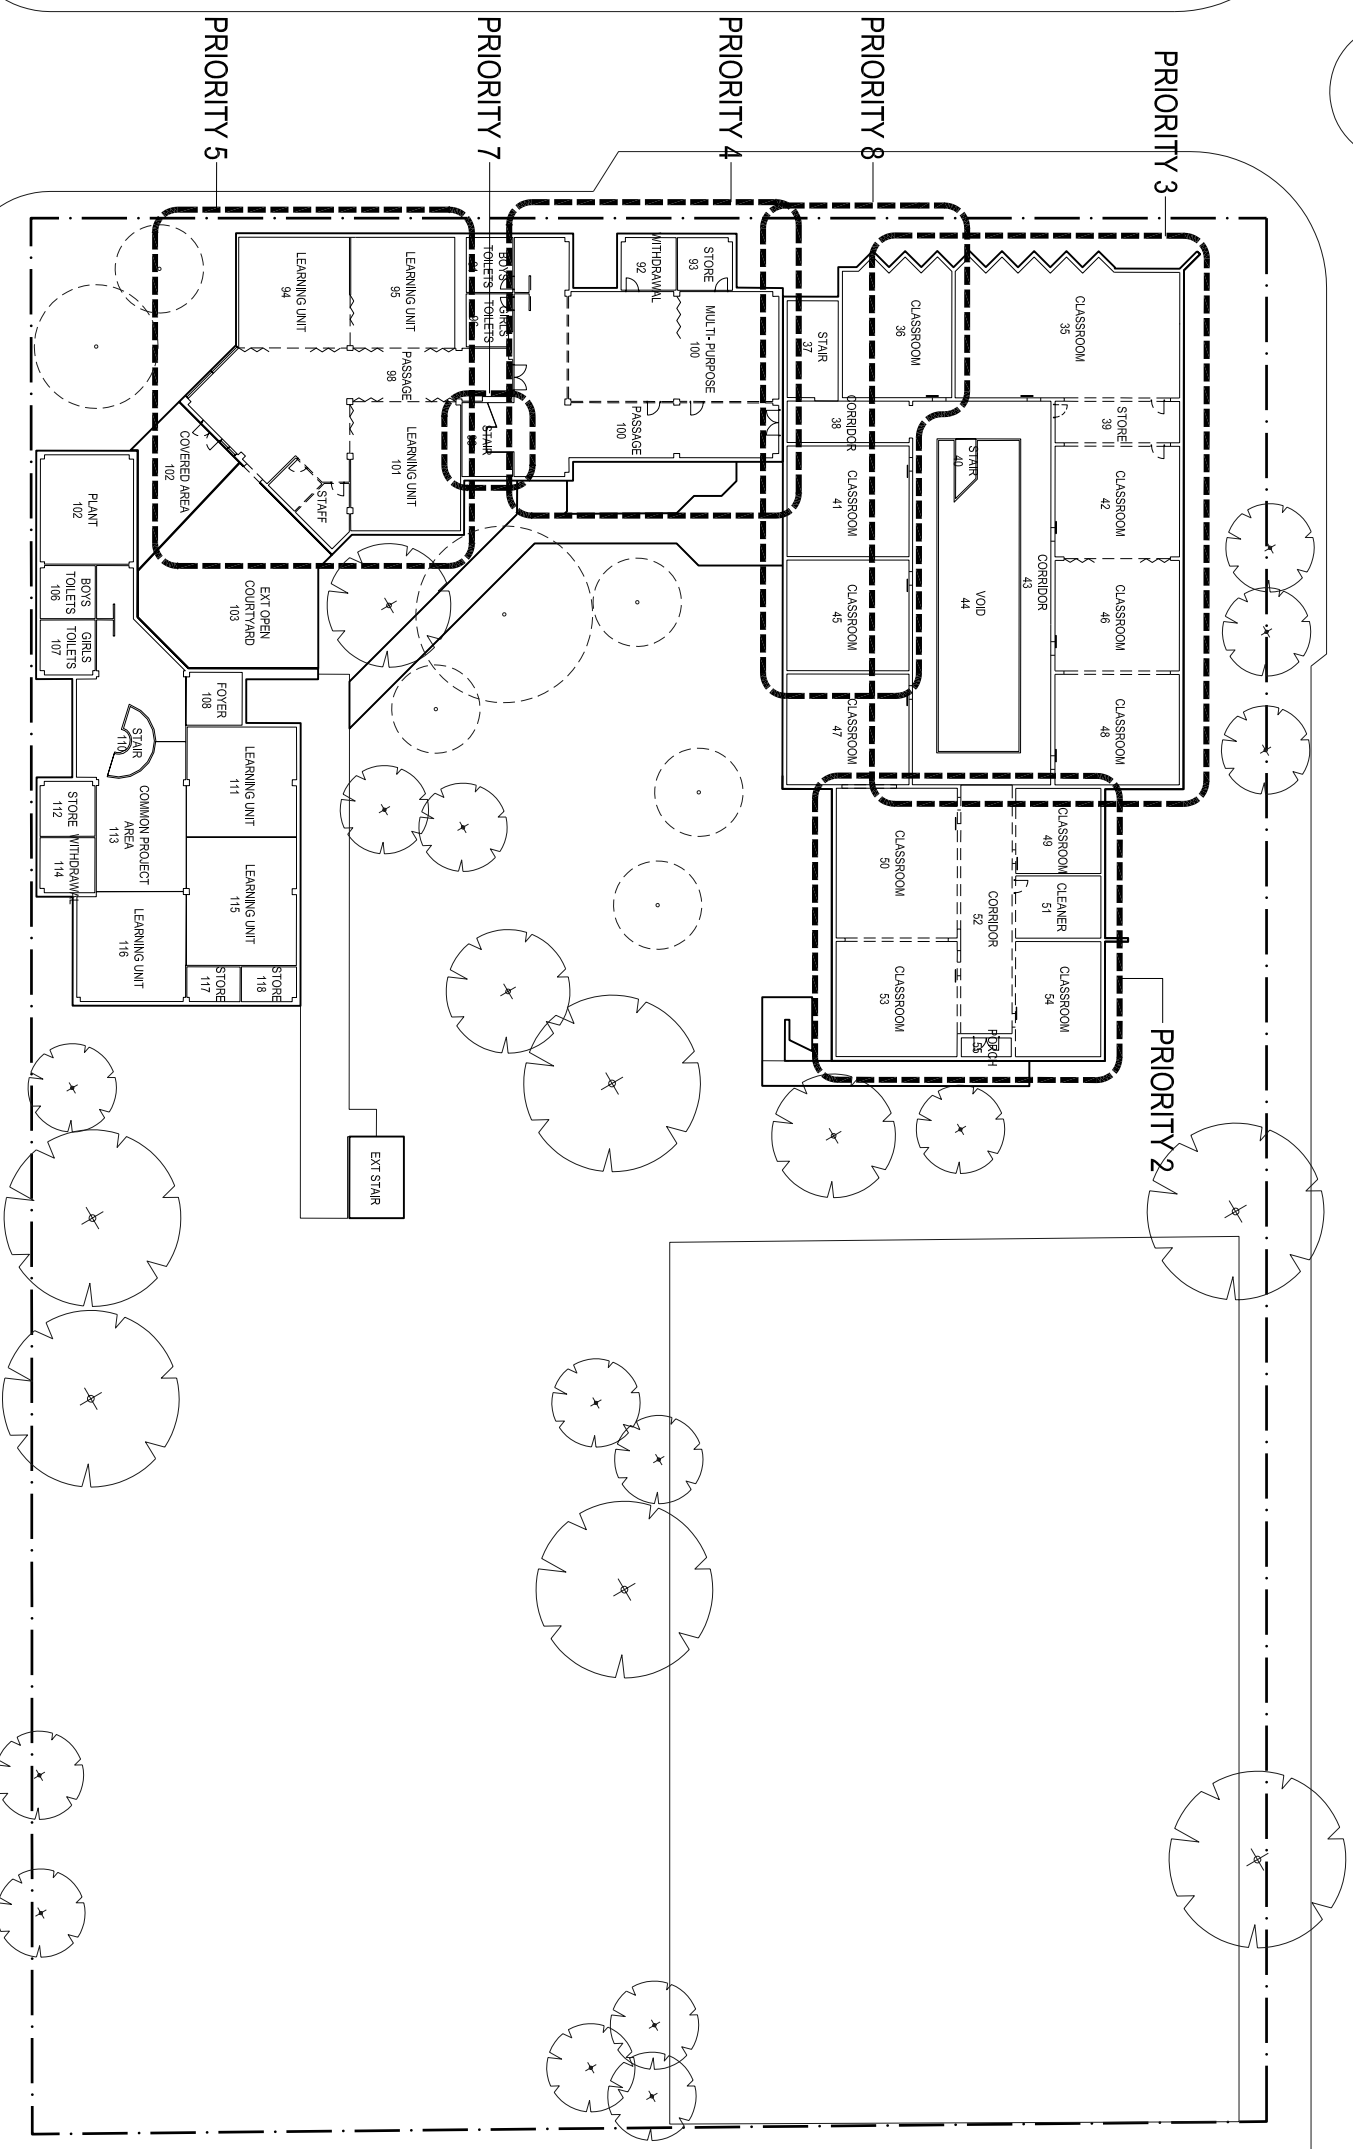

Starts

PRIORITIES 2, 3, 4, 5, 7 AND 8 EXISTING AND DEMOLITION PLAN

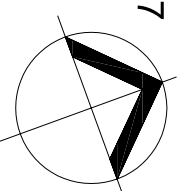

**MORELAND PRIMARY
SCHOOL**

1:500 @ A3	02-SEP-09	SL
M21028	SK 003	A